
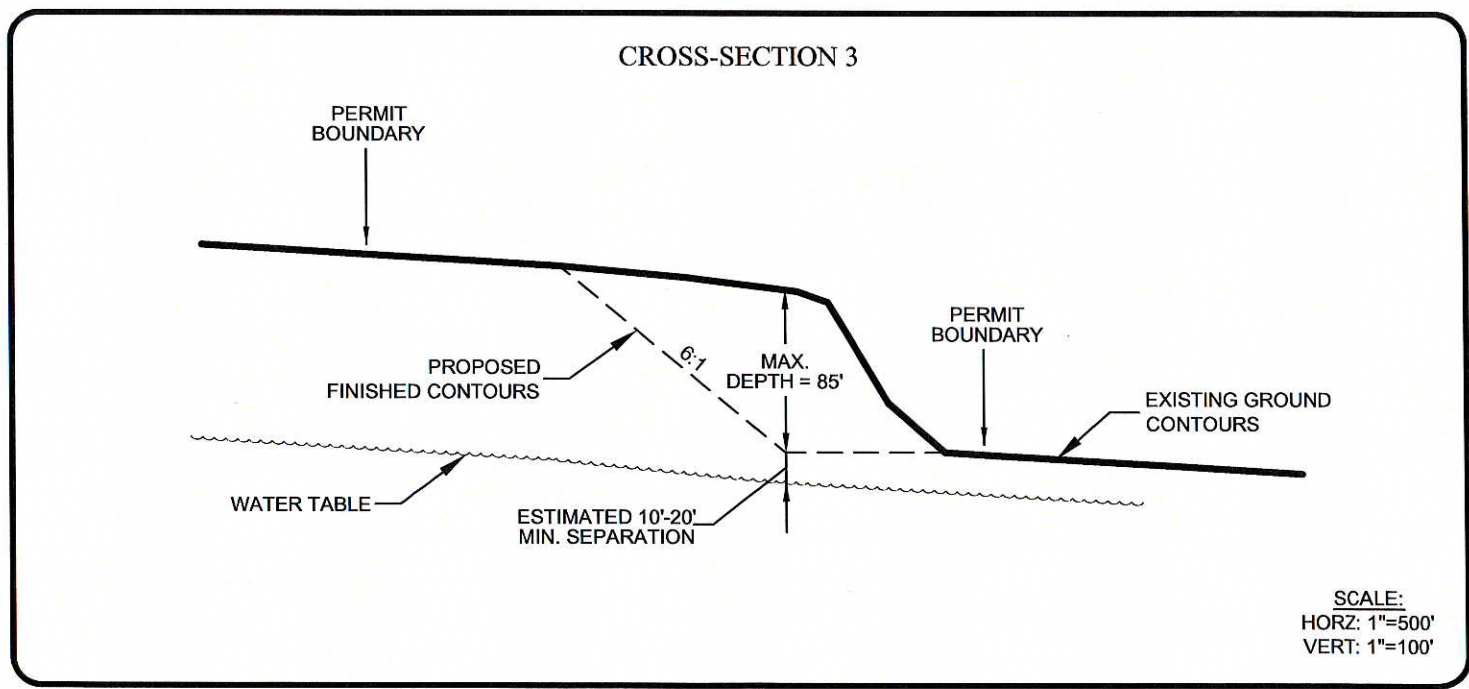


# STOREY GRAVEL PIT WATER TABLE SEPARATION EXHIBIT

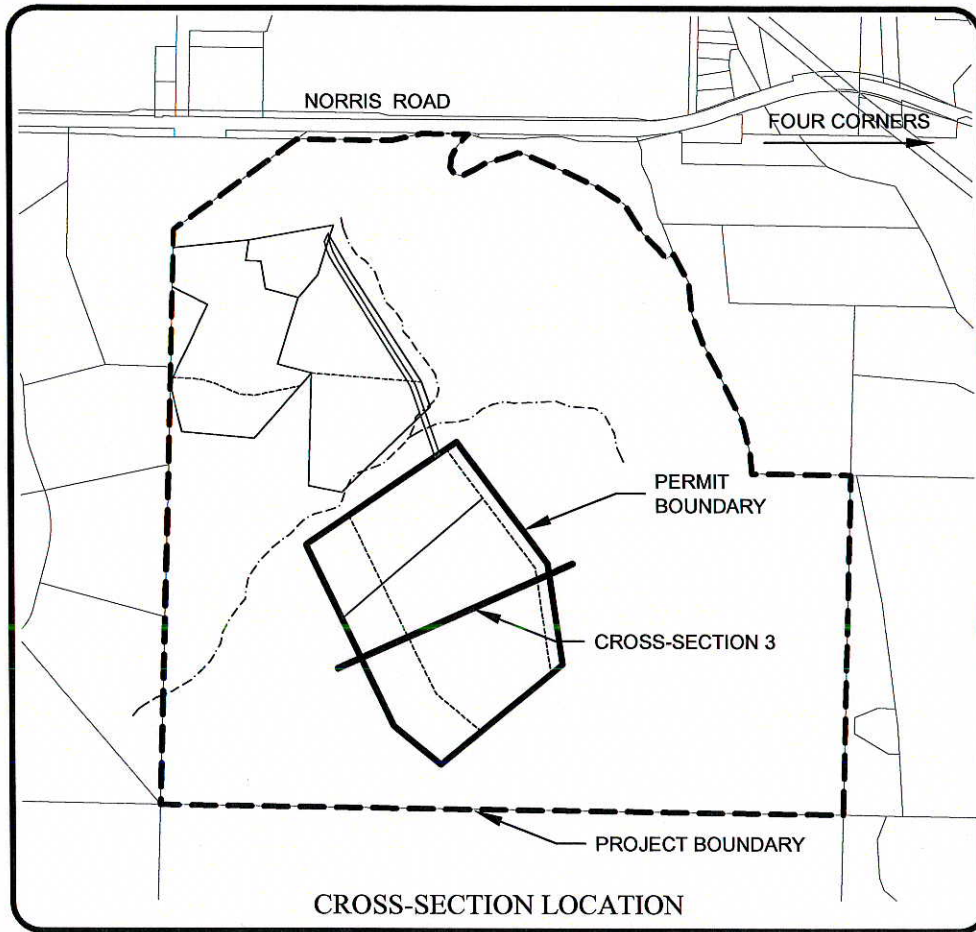

<p><b>MORRISON MAIERLE, INC.</b> An Employee-Owned Company</p>	<p>Engineers 2880 Technology Blvd. W. Surveyors Bozeman MT 59718 Scientists Planners Phone: (406) 587-0721 Fax: (406) 922-6702</p>	<p>DRAWN BY: JCH CHK'D. BY: TWJ APPR. BY: DATE: 11/18/08</p>
	<p>STOREY GRAVEL PIT</p>	
	<p>GALLATIN COUNTY MT</p>	
	<p>WATER TABLE SEPARATION EXHIBIT</p>	

PROJECT NO. 2850.010

FIGURE NUMBER **FIG. 1**

Copyright © MORRISON-MAIERLE, INC., 2008

N:\2850\010\ACAD\Exhibits\STOREY\WATER TABLE SEPARATION.dwg Plotted by jon hockaday on Nov/18/2008